


# TYPICAL ROOFED WASHBAY APPLICATION INSTALLATION ARRANGEMENT

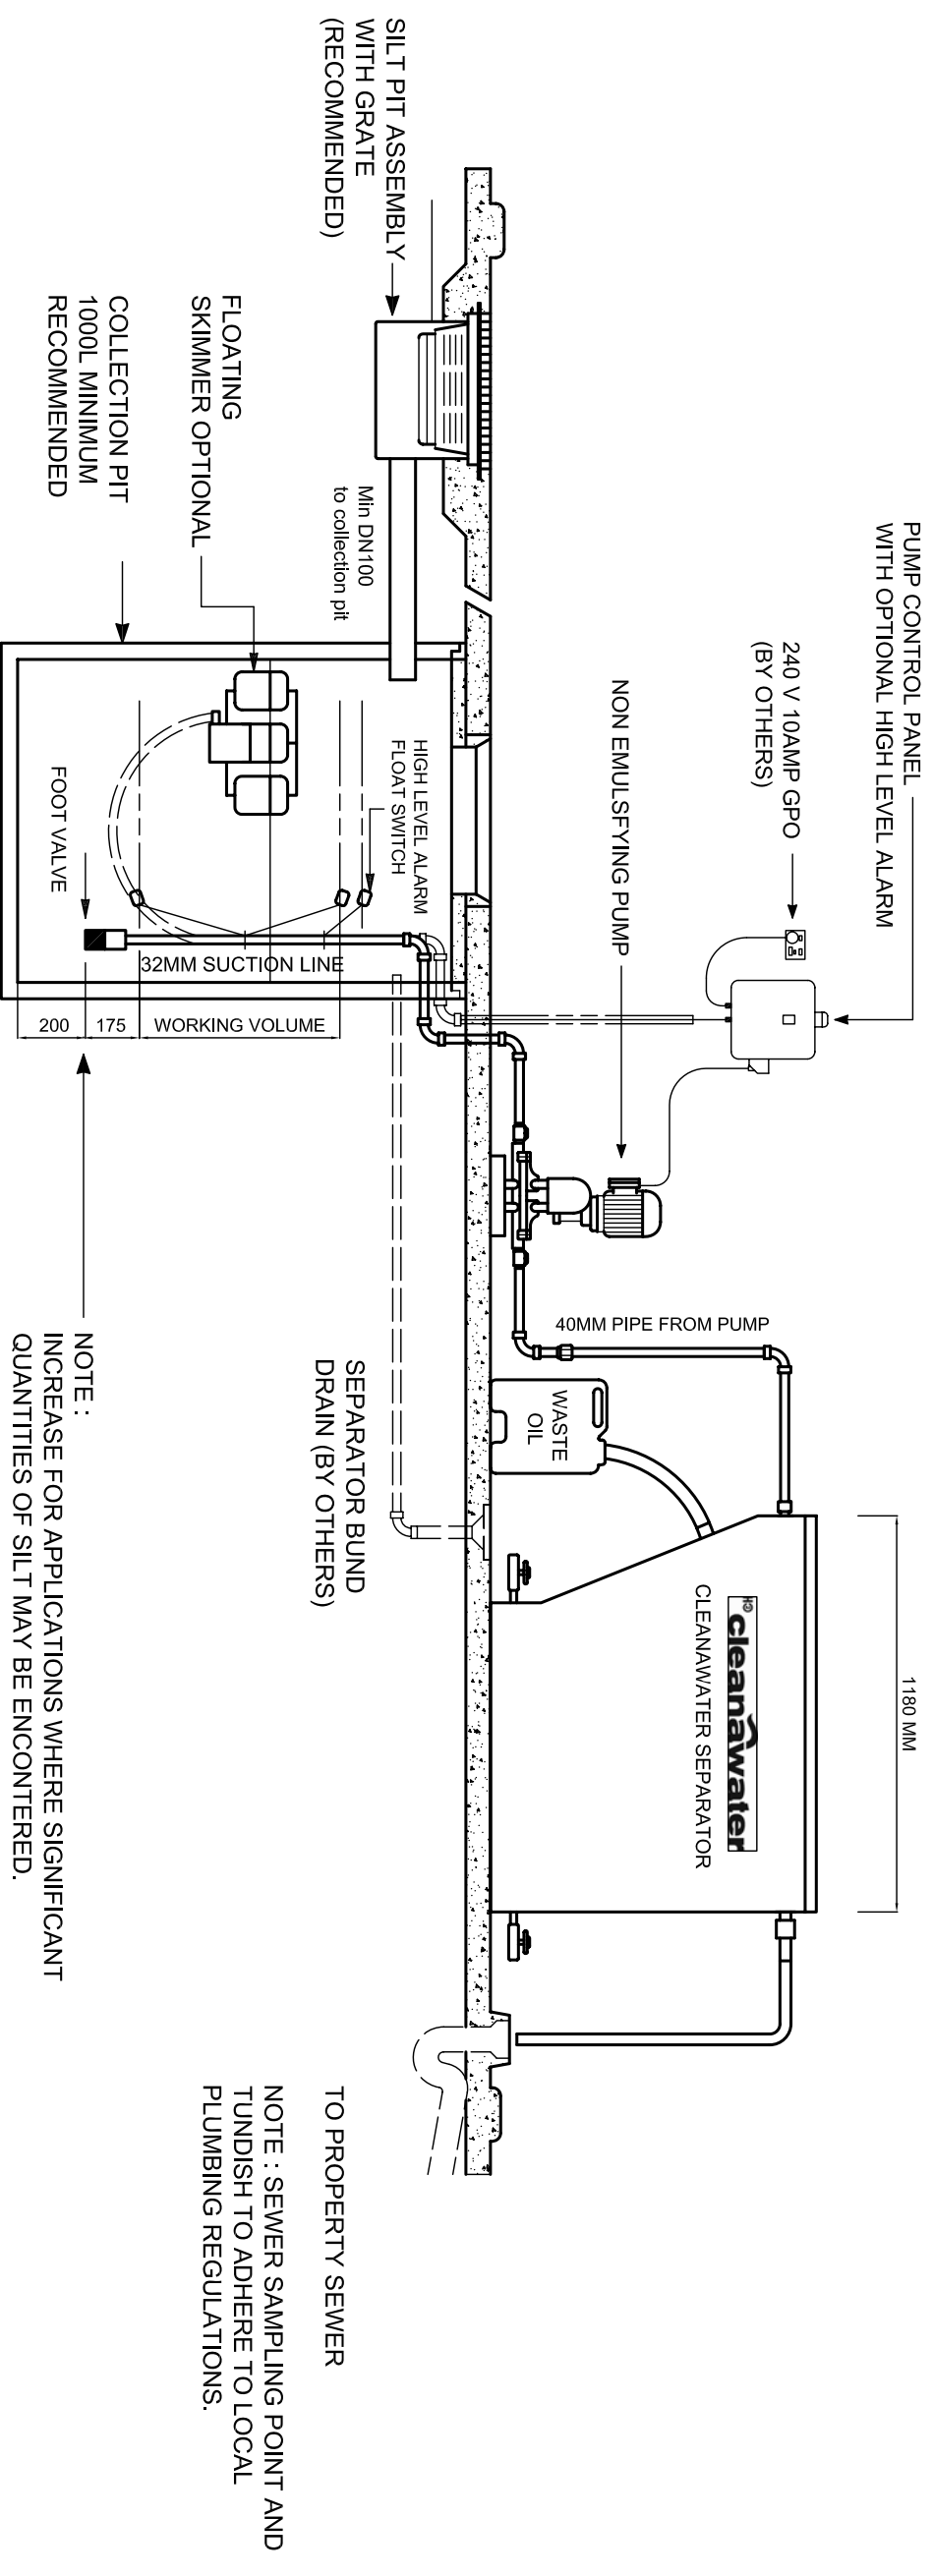

TO PROPERTY SEWER  
 NOTE : SEWER SAMPLING POINT AND TUNDISH TO ADHERE TO LOCAL PLUMBING REGULATIONS.

NOTE :  
 THIS UNIT IS DESIGNED FOR USE WITH "QUICK BREAK DETERGENTS" ONLY. USE OF SOLVENT BASED DETERGENTS WILL AFFECT THE EFFICIENCY OF THE UNIT AND MAY VOID THE WARRANTY.

NOTE :  
 THIS IS A GENERAL LAYOUT DRAWING. IT IS ESSENTIAL THAT LOCAL TRADE WASTE AND AUSTRALIAN STANDARDS. REQUIREMENTS ARE COMPLIED WITH AND INCORPORATED INTO ANY TREATMENT SYSTEM DESIGN.

NOTE :  
 THIS IS A SCHEMATIC REPRESENTATION ONLY. SLAB SIZE AND GRADIENT TO ENGINEERS DETAILS AS ARRANGED BY CUSTOMERS. ALL PLUMBING AND ELECTRICAL CONNECTIONS TO COMPLY WITH LOCAL REGULATIONS.

DES CALC	RECOMMENDED	14/04/2011	H2O CLEANWATER	ORIGINAL SHEET SIZE	A3
DES CHD	DESIGN ENGINEER		15 COTTAGE STREET		
DRN	APPROVED	14/04/2011	BLACKBURN VIC 3130		
Q.C. CHD	MANAGER INDUSTRIAL WASTES		FILE	ISSUE	A-11 MF
			SEPARATOR INSTALL-ABOVE GROUND PUMP.PDF		